



TYPICAL X-SECTION OF CUTTING

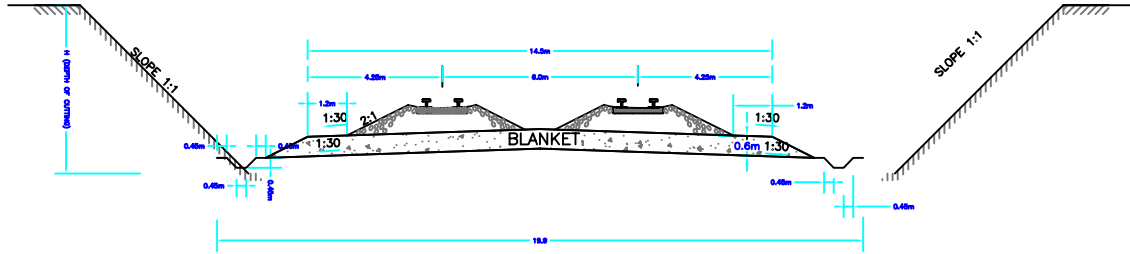

DEDICATED FREIGHT CORRIDOR CORPORATION	
TYPICAL X-SECTION OF CUTTING	
SCALE: NTS	DRG. NO.: HQ/EN/DEG/TYP-EW-2/R-1
DATE: MAY-08	

TYPICAL X-SECTION OF BANK

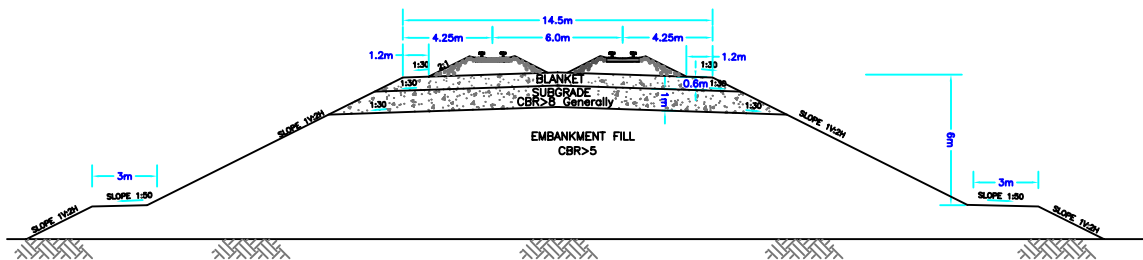

DEDICATED FREIGHT CORRIDOR CORPORATION	
TYPICAL X-SECTION OF BANK	
SCALE: NTS	DRG. NO.: HQ/EN/DEG/TYP-EW-1/R1
DATE: MAY-08	